
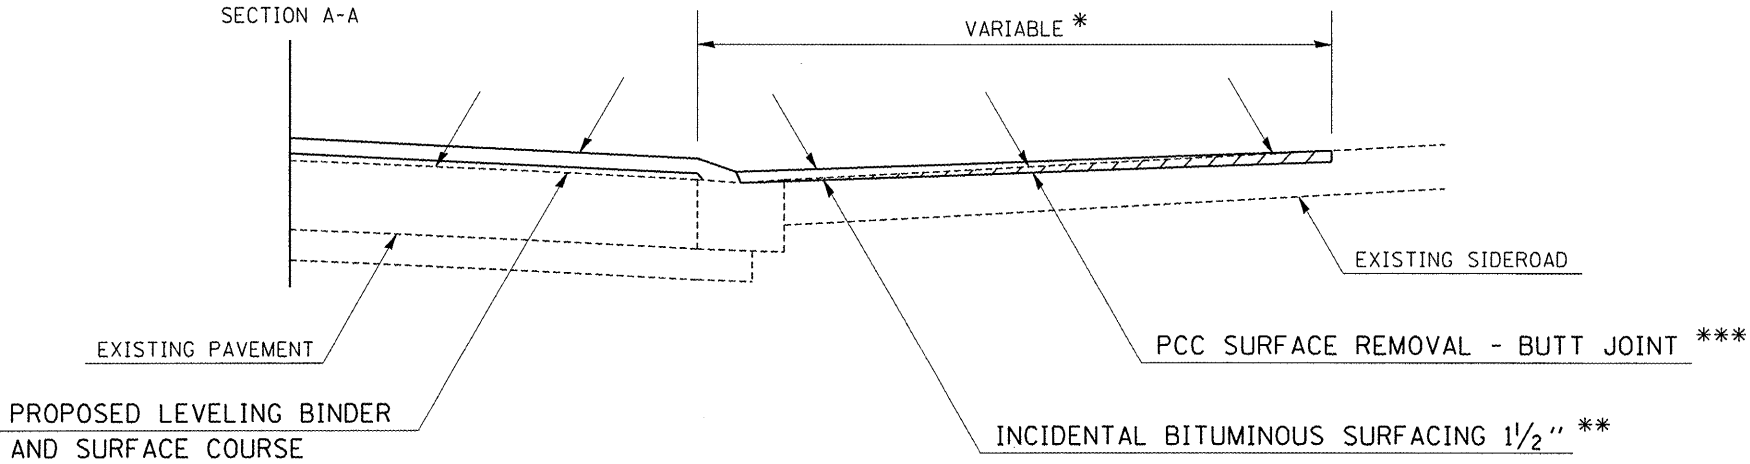


F.A.U. RTE.	SECTION	COUNTY	TOTAL SHEETS	SHEET NO
9637	(13R) RS-1	WILLIAMSON	14	12
STA.		TO STA.		
FED. ROAD DIST. NO. .		ILLINOIS	FED. AID PROJECT	

0098828

DETAIL OF SIDEROAD TREATMENT

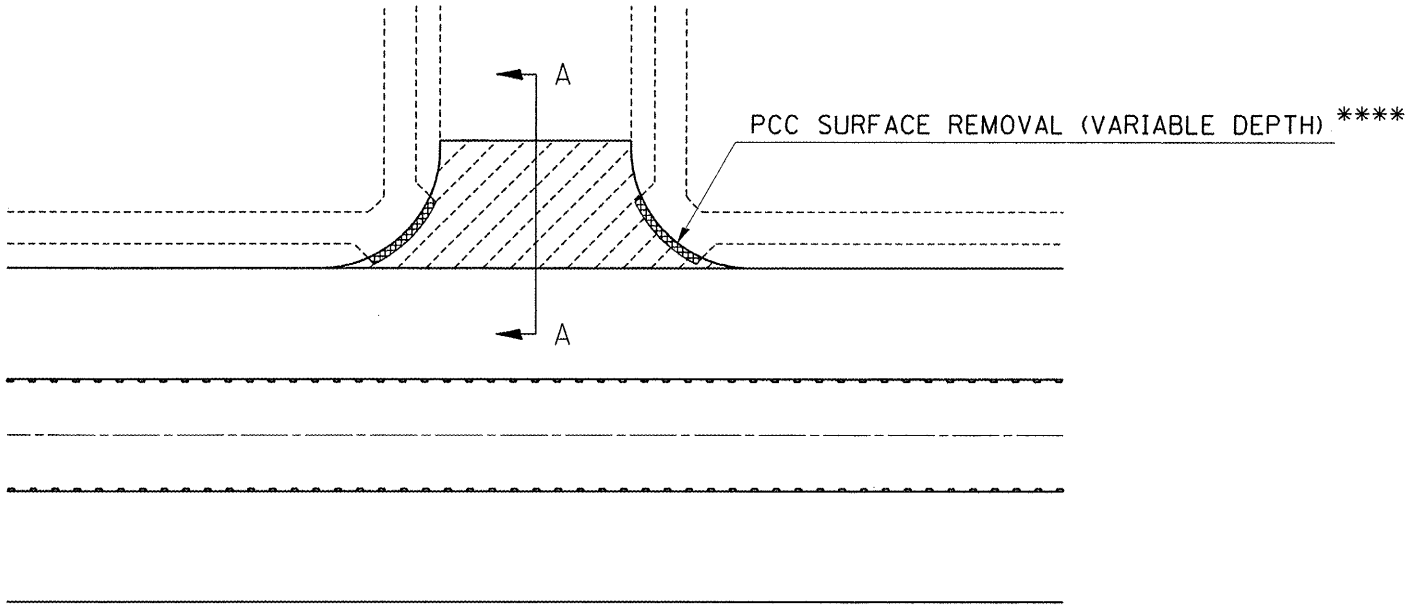

- * SEE SIDE ROAD SCHEDULE FOR LIMITS OF RESURFACING.
- ** THE EXISTING FLOW LINE SHALL BE PRESERVED TO THE SATISFACTION OF THE ENGINEER.
- *** PCC SURFACE REMOVAL SHALL INCLUDE THE REMOVAL OF ANY OVERLYING BITUMINOUS MATERIAL IF REQUIRED.
- **** PCC SURFACE REMOVAL (VARIABLE DEPTH) SHALL BE USED TO PROVIDE A GRADUAL TRANSITION FROM THE SIDE ROAD SURFACE ONTO THE EXISTING SIDEWALK RAMPS.